


拟征收土地用地界址红线用地红线图

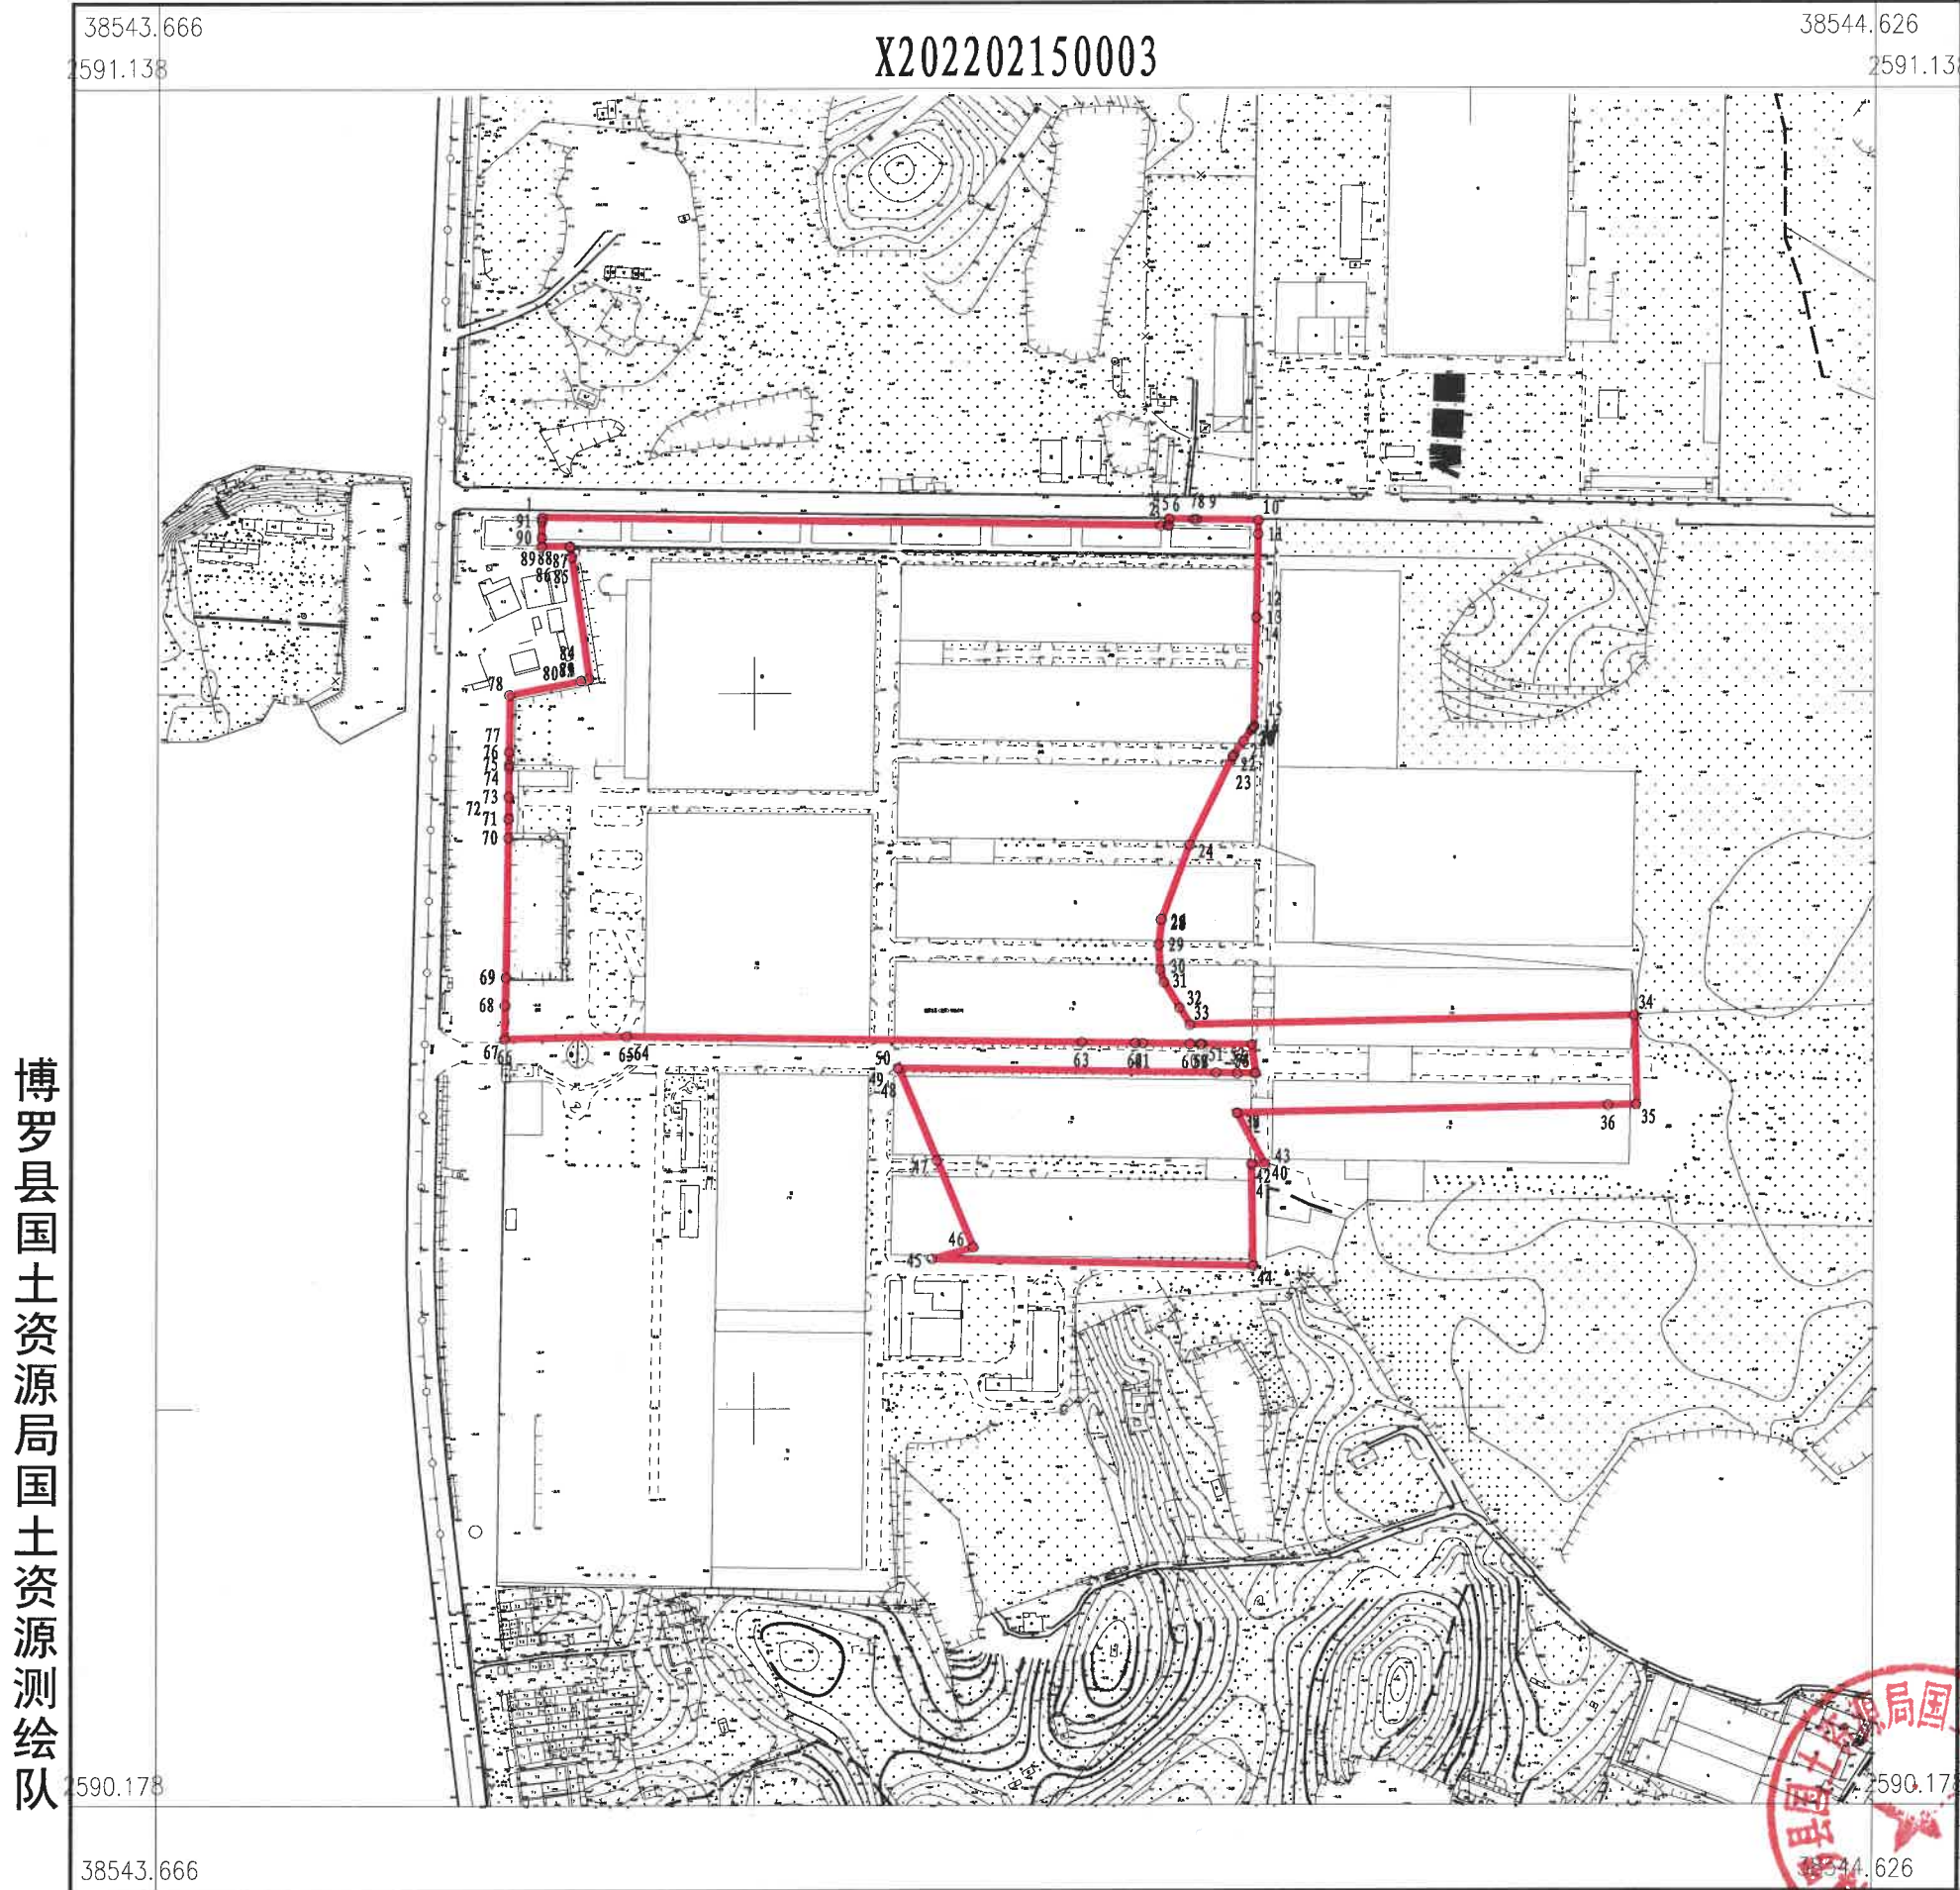

博罗县国土资源局国土资源测绘队

界址点坐标表

点号	X	Y	边长
1	2590898.571	38543880.815	346.18
2	2590893.293	38544226.952	4.36
3	2590893.208	38544231.310	0.18
4	2590893.386	38544231.321	0.02
5	2590893.385	38544231.338	3.67
6	2590897.043	38544231.574	13.69
7	2590896.814	38544245.265	1.62
8	2590896.786	38544246.888	0.13
9	2590896.784	38544247.021	34.73
10	2590896.201	38544281.742	7.80
11	2590888.399	38544281.572	46.28
12	2590842.130	38544280.563	0.23
13	2590841.903	38544280.558	0.12
14	2590841.786	38544280.556	60.64
15	2590781.157	38544279.249	0.17
16	2590780.987	38544279.245	0.01
17	2590780.980	38544279.245	0.05
18	2590780.944	38544279.217	0.95
19	2590780.196	38544278.637	1.43
20	2590779.028	38544277.811	7.72
21	2590772.721	38544273.352	9.33
22	2590765.105	38544267.969	1.38
23	2590763.981	38544267.174	54.65
24	2590714.868	38544243.194	44.37
25	2590673.377	38544227.484	0.12
26	2590673.255	38544227.470	0.02
27	2590673.231	38544227.467	0.03
28	2590673.201	38544227.456	14.19
29	2590659.102	38544225.845	14.12
30	2590645.004	38544226.650	7.14
31	2590638.156	38544228.664	17.00
32	2590623.654	38544237.526	11.05
33	2590614.253	38544243.327	248.90
34	2590619.125	38544492.182	49.82
35	2590569.315	38544493.359	15.69
36	2590569.008	38544477.667	207.96
37	2590564.936	38544269.749	0.20
38	2590564.762	38544269.845	0.13
39	2590564.760	38544269.720	32.55
40	2590536.242	38544285.420	0.01
41	2590536.242	38544285.414	7.48
42	2590536.309	38544277.934	0.15
43	2590536.163	38544277.936	56.76
44	2590479.410	38544278.871	179.37
45	2590483.550	38544099.544	23.68
46	2590489.998	38544122.332	52.60
47	2590538.535	38544102.056	55.94
48	2590590.150	38544080.496	0.10
49	2590590.068	38544080.437	0.30
50	2590590.346	38544080.321	177.71
51	2590587.338	38544258.004	12.04
52	2590587.134	38544270.039	10.11
53	2590587.003	38544280.148	0.18
54	2590587.181	38544280.124	0.05
55	2590587.180	38544280.178	15.96
56	2590602.994	38544278.028	28.04
57	2590603.413	38544249.988	0.13
58	2590603.415	38544249.862	

界址点坐标表

点号	X	Y	边长
58	2590603.415	38544249.862	0.64
59	2590603.425	38544249.224	5.83
60	2590603.512	38544243.396	26.43
61	2590603.911	38544216.965	4.24
62	2590603.974	38544212.728	30.04
63	2590604.427	38544182.696	254.30
64	2590608.261	38543928.422	0.00
65	2590608.261	38543928.419	68.44
66	2590606.921	38543859.988	0.15
67	2590606.918	38543859.842	19.03
68	2590625.941	38543860.267	15.53
69	2590641.468	38543860.613	78.11
70	2590719.563	38543861.969	10.55
71	2590730.115	38543862.033	0.18
72	2590730.292	38543862.034	12.18
73	2590742.470	38543862.109	16.26
74	2590758.732	38543862.309	1.89
75	2590760.619	38543862.333	6.76
76	2590767.381	38543862.416	0.14
77	2590767.525	38543862.418	31.71
78	2590799.228	38543862.809	41.08
79	2590807.011	38543903.148	0.16
80	2590807.167	38543903.139	0.01
81	2590807.180	38543903.138	0.04
82	2590807.188	38543903.176	0.25
83	2590807.439	38543903.159	4.32
84	2590808.275	38543907.398	68.58
85	2590876.148	38543897.569	0.18
86	2590876.327	38543897.543	5.74
87	2590882.005	38543896.721	0.42
88	2590882.418	38543896.661	16.11
89	2590882.378	38543880.552	4.82
90	2590887.199	38543880.630	9.19
91	2590896.383	38543880.780	2.19
1	2590898.571	38543880.815	

S=141356 平方米 合212.0343亩

2022年2月数字化测图。面积：141356平方米。
2000国家大地坐标系，1985国家高程基准。
此图单独使用时，不作为权属依据。
2017年版图式。

1:4200

绘图员：郭健（全成多维）
检查员：李慧娜